



上海市闵行区七宝镇七莘路2929弄万兆家园（北区）36号单元加装电梯工程
方案公示图

建设项目地址：上海市闵行区七宝镇七莘路2929弄万兆家园（北区）36号单元

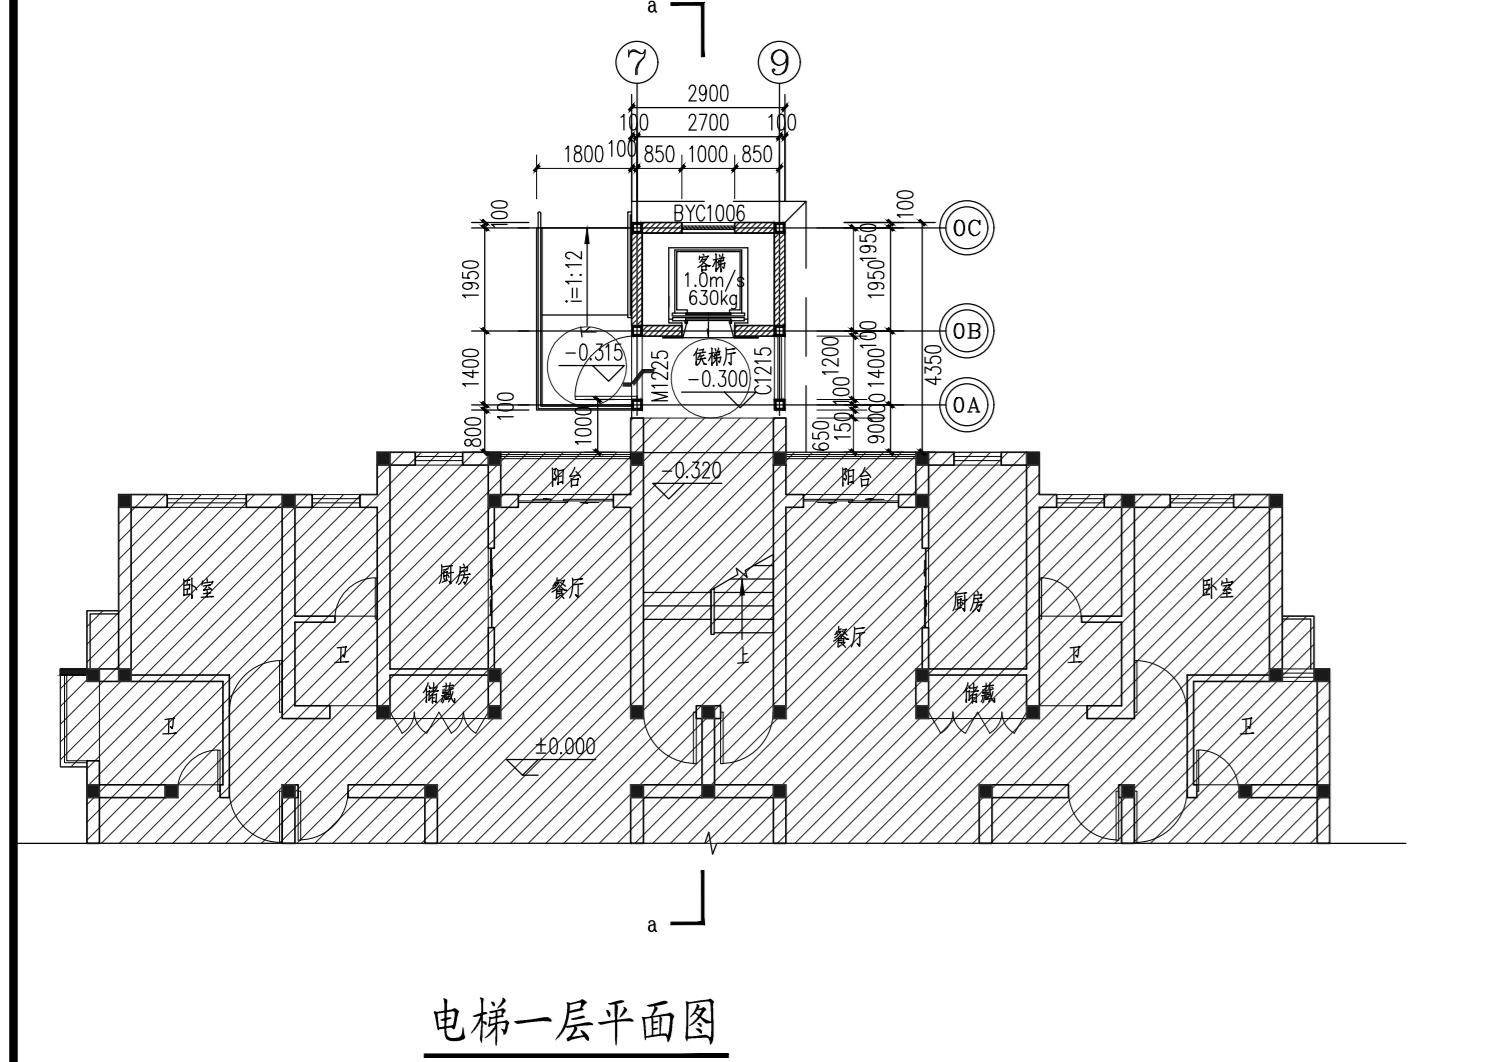


电梯一层平面图

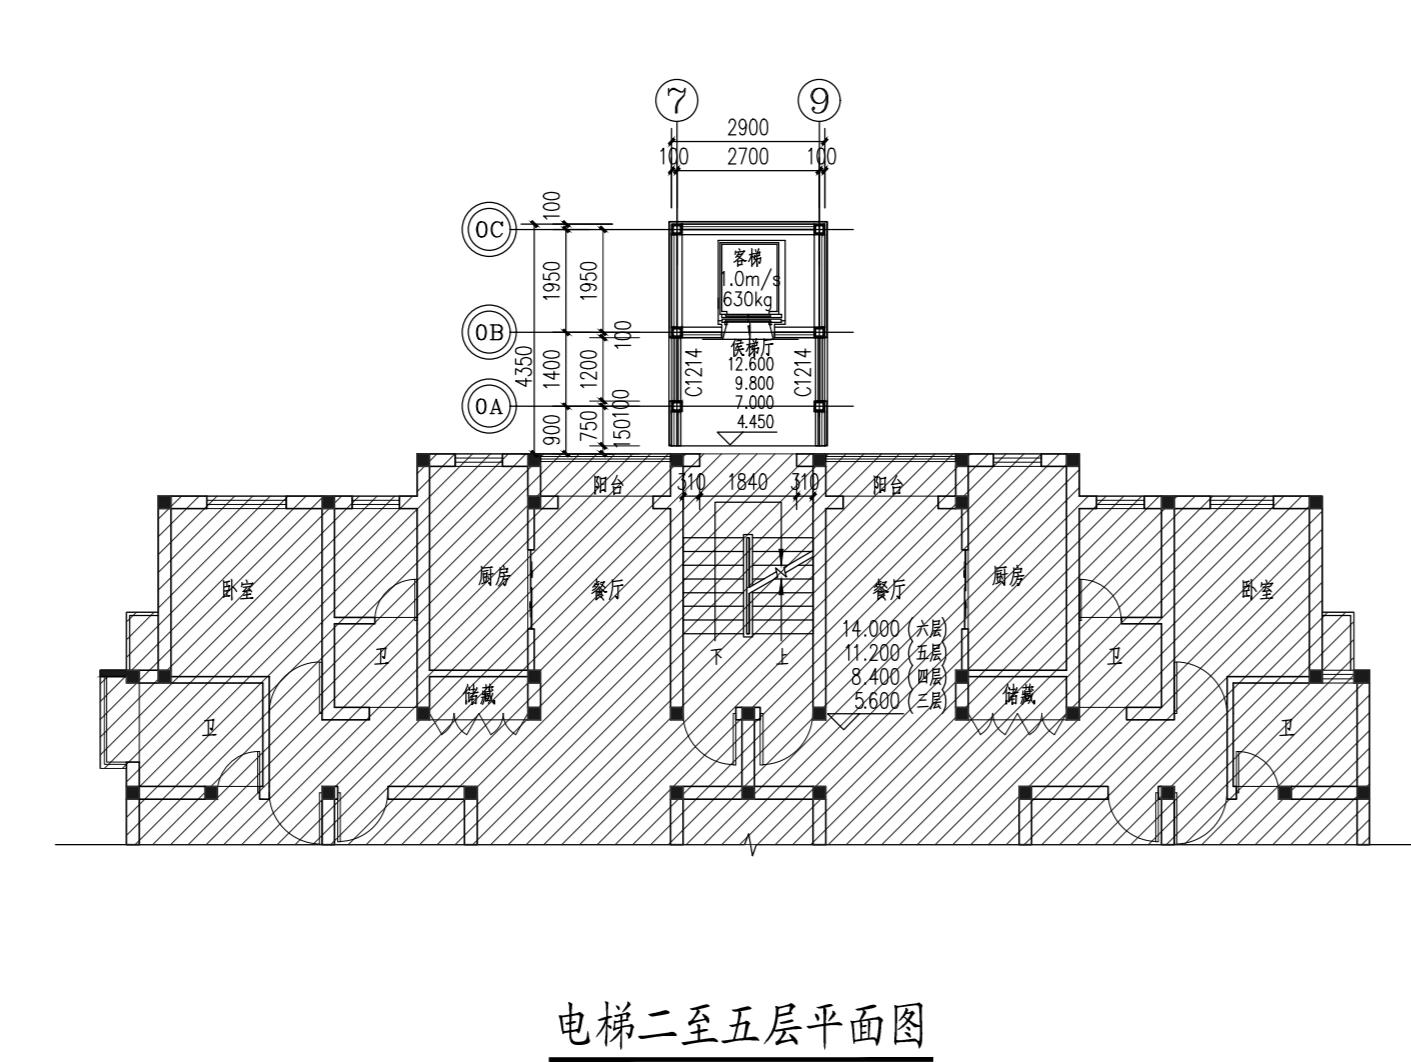

电梯二至五层平面图




电梯北立面图

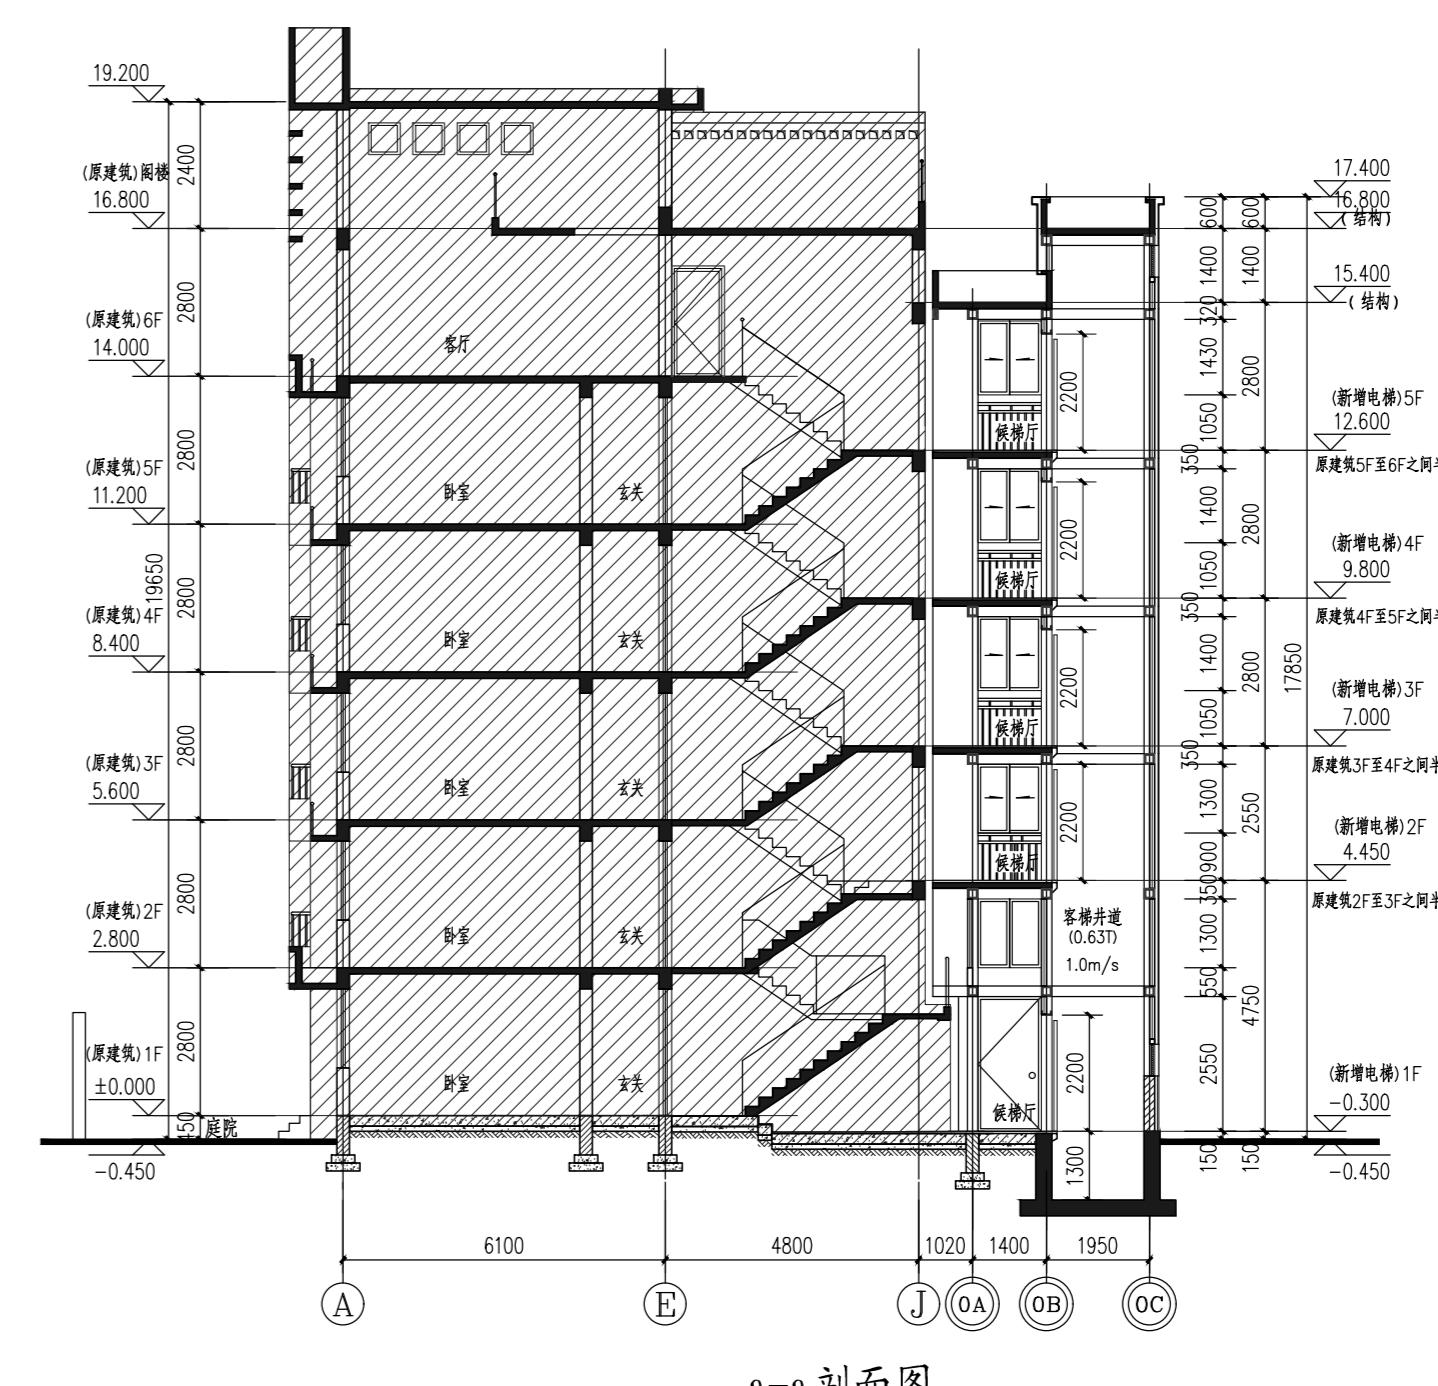

a-a剖面图



注：图中尺寸单位均以米计，图中标注定位以现场实际为准。

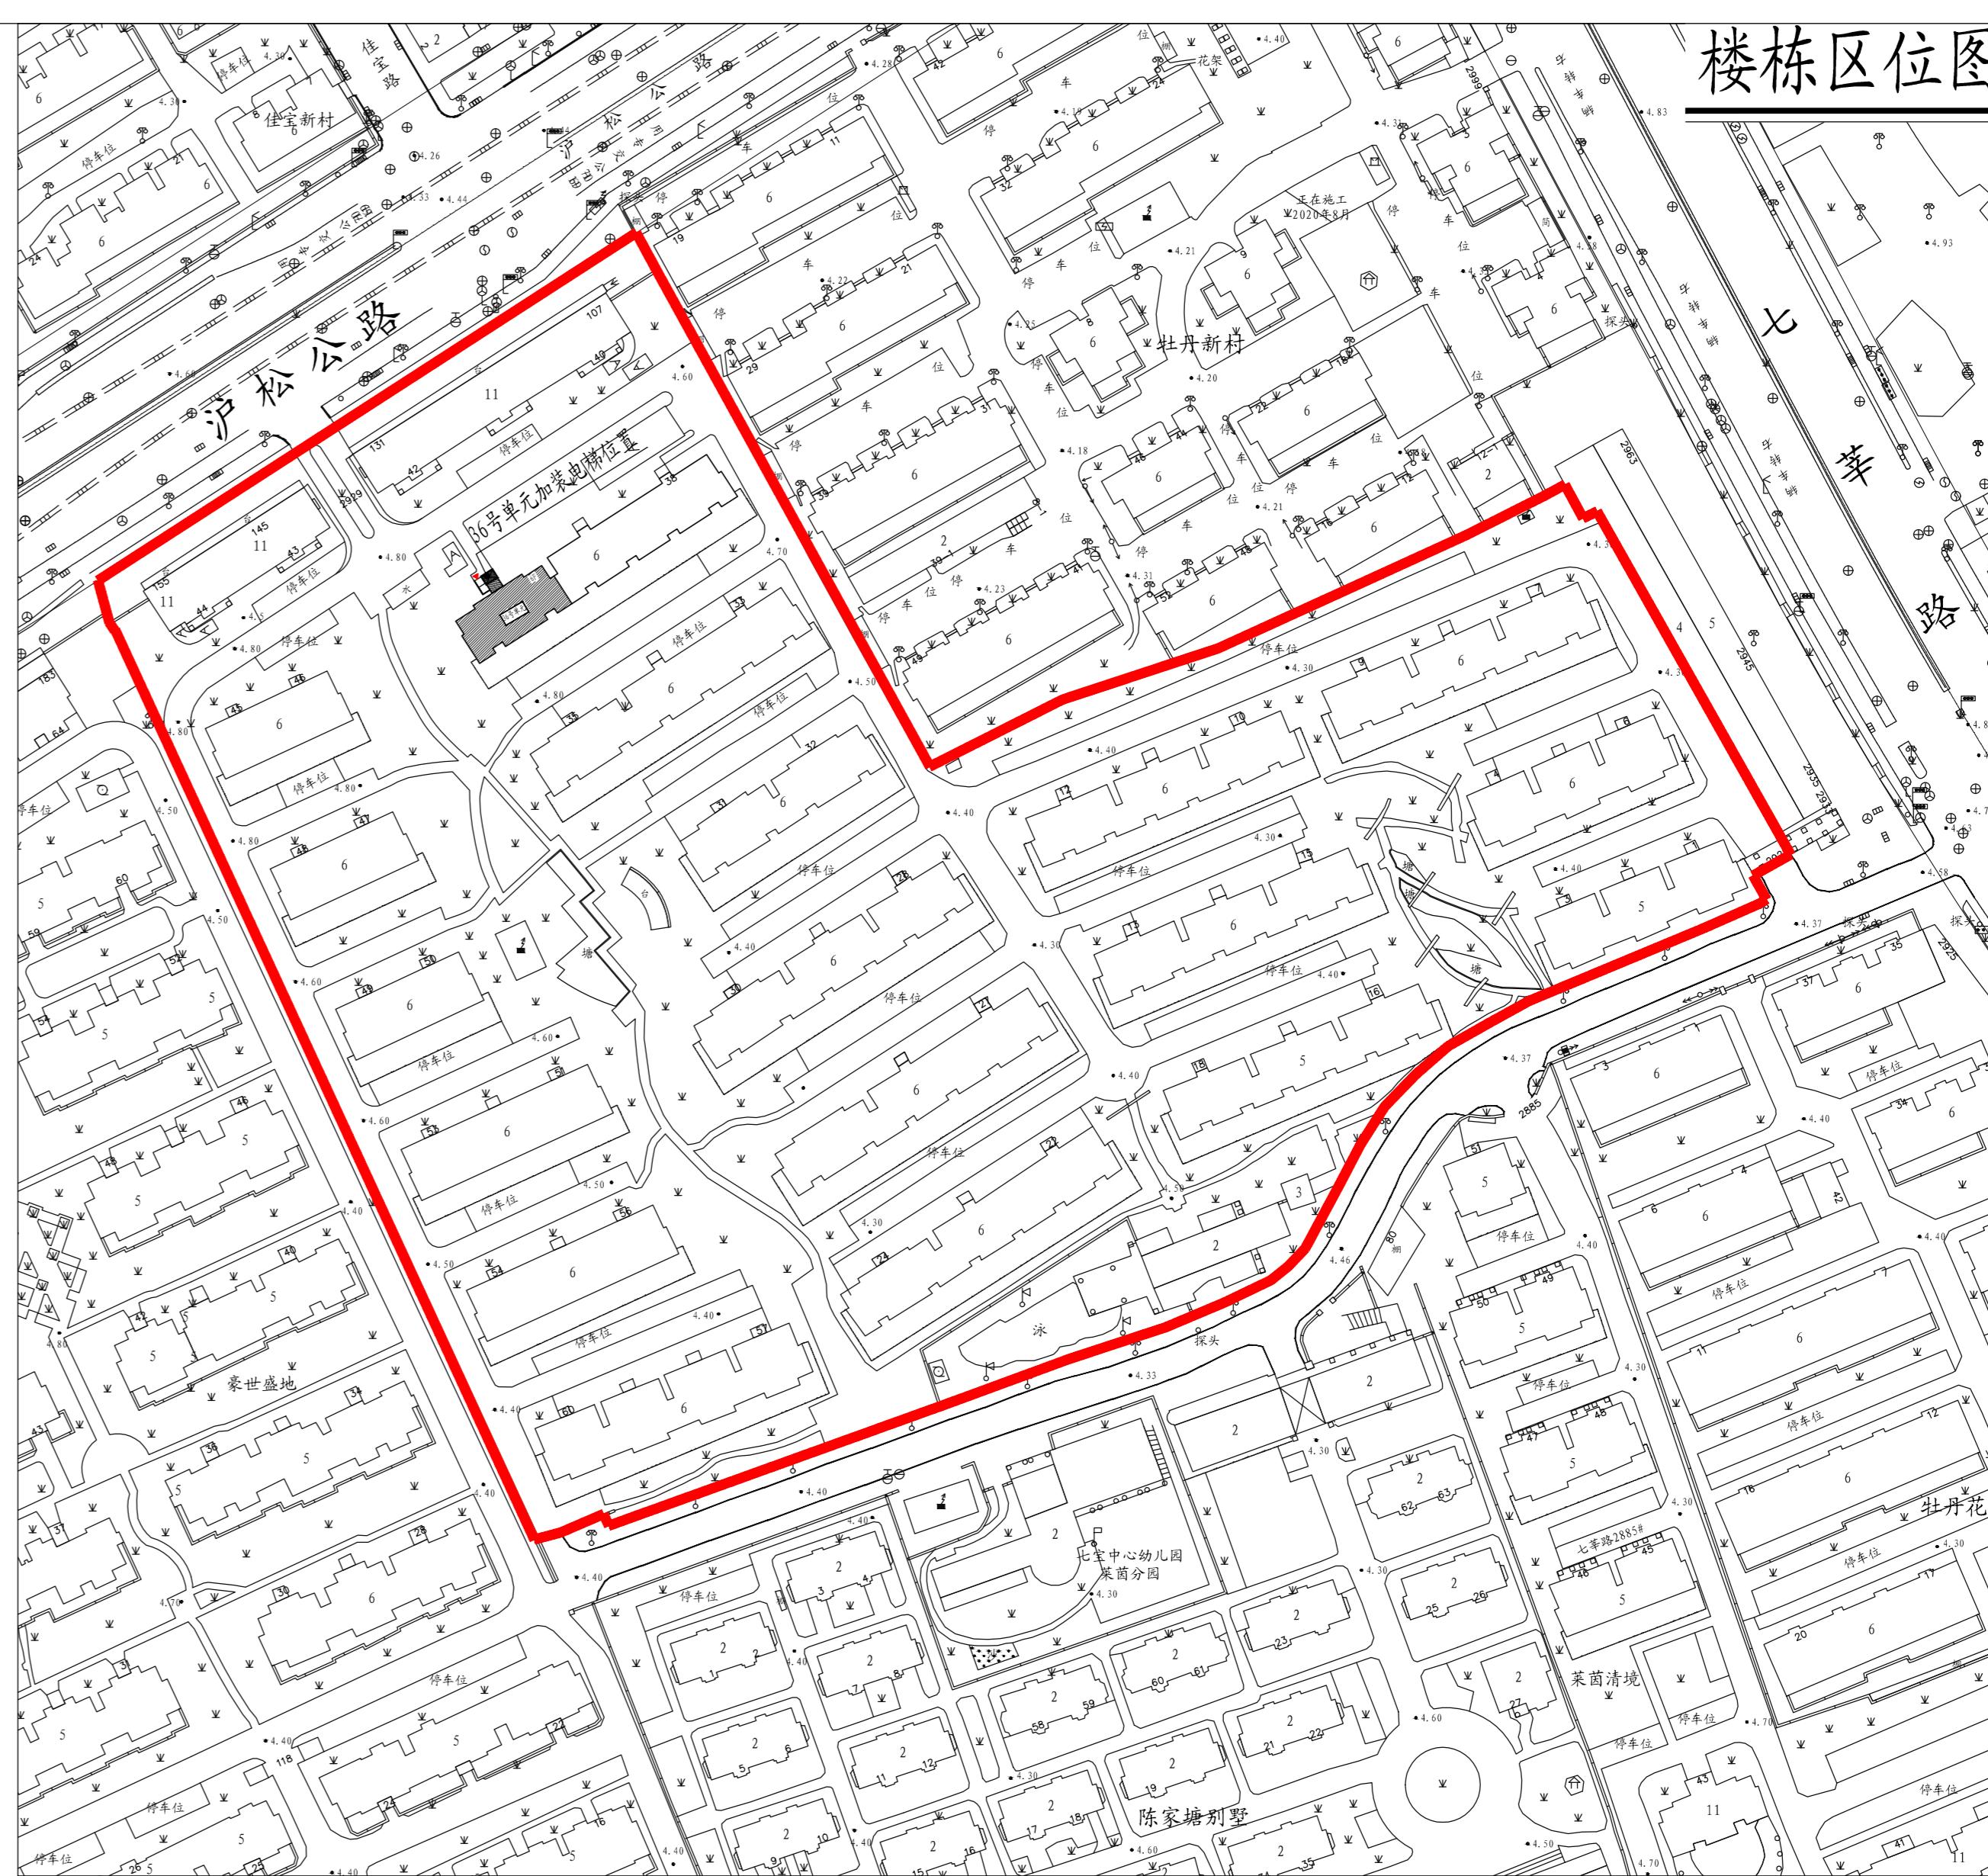

图例:

- 原有建筑 (Existing Building): Represented by a white rectangle.
- 新建电梯 (New Elevator): Represented by a rectangle filled with a diagonal hatching pattern.
- 36号单元 (Unit 36): Represented by a rectangle filled with horizontal hatching.
- 宗地范围 (Plot Boundary): Represented by a thick red L-shaped line.
- 新增电梯建筑出入口 (New Elevator Building Entrance): Indicated by a red arrow pointing towards the new elevator building footprint.

注：1、图中尺寸单位均以米计。
2、本小区36号单元均为一梯两户。
3、本次公示仅针对加装电梯部分，其余如涉及道路、绿化、车位改造等内容，将另行组织实施。

HDSJ

SHANGHAI HUA DING ARCHITECTURAL DESIGN CORPORATION,LTD
上海华挺建筑设计有限公司

建筑工程专业乙级(编号: A231012852)

合作设计单位:
JOINTLY DESIGNED WITH

会签:
SIGNED:

建设单位:
CLIENT
上海市闵行区万兆家园(北区)业主委员会

工程名称:
PROJECT NAME
上海市闵行区七宝镇七莘路2929弄万兆家园(北区)
36号单元加装电梯工程

图名:
DRAWING TITLE
方案公示图

备注:
NOTE

出图章:
设计出图专用章(电子)
资质证书号: A231012852
有效期至: 2026年12月12日

注册工程师专用章:
中华人民共和国二级注册建筑师
姓名: 孙劭铮
注册号: 3101285-0011
有效期: 至2024年06月30日

设计号: Design No.			
审定人: AUTHORIZED BY			
审核人: PROCESSED BY	孙劭铮	孙劭铮	
设计总负责人: PROJECT DIRECTOR	孙劭铮	孙劭铮	
专业负责人: DISCIPLINE RESPONSIBLE BY	孙劭铮	孙劭铮	
校对人: CHECKED BY	刘勇	刘勇	
设计人: DESIGNED BY	王明华	王明华	
专业: DISCIPLINE	建筑	图号: DRAWING No.	建方-00
阶段: STATUS	方案	比例: SCALE	1:250
日期: DATE	2023.08	文件名: FILE NAME	