


闵行区虹桥镇虹梅路3297弄华光花园8号单元楼
加装电梯项目方案公示图

建设项目地址：闵行区虹桥镇3297弄华光花园8号


加梯地理位置示意图：

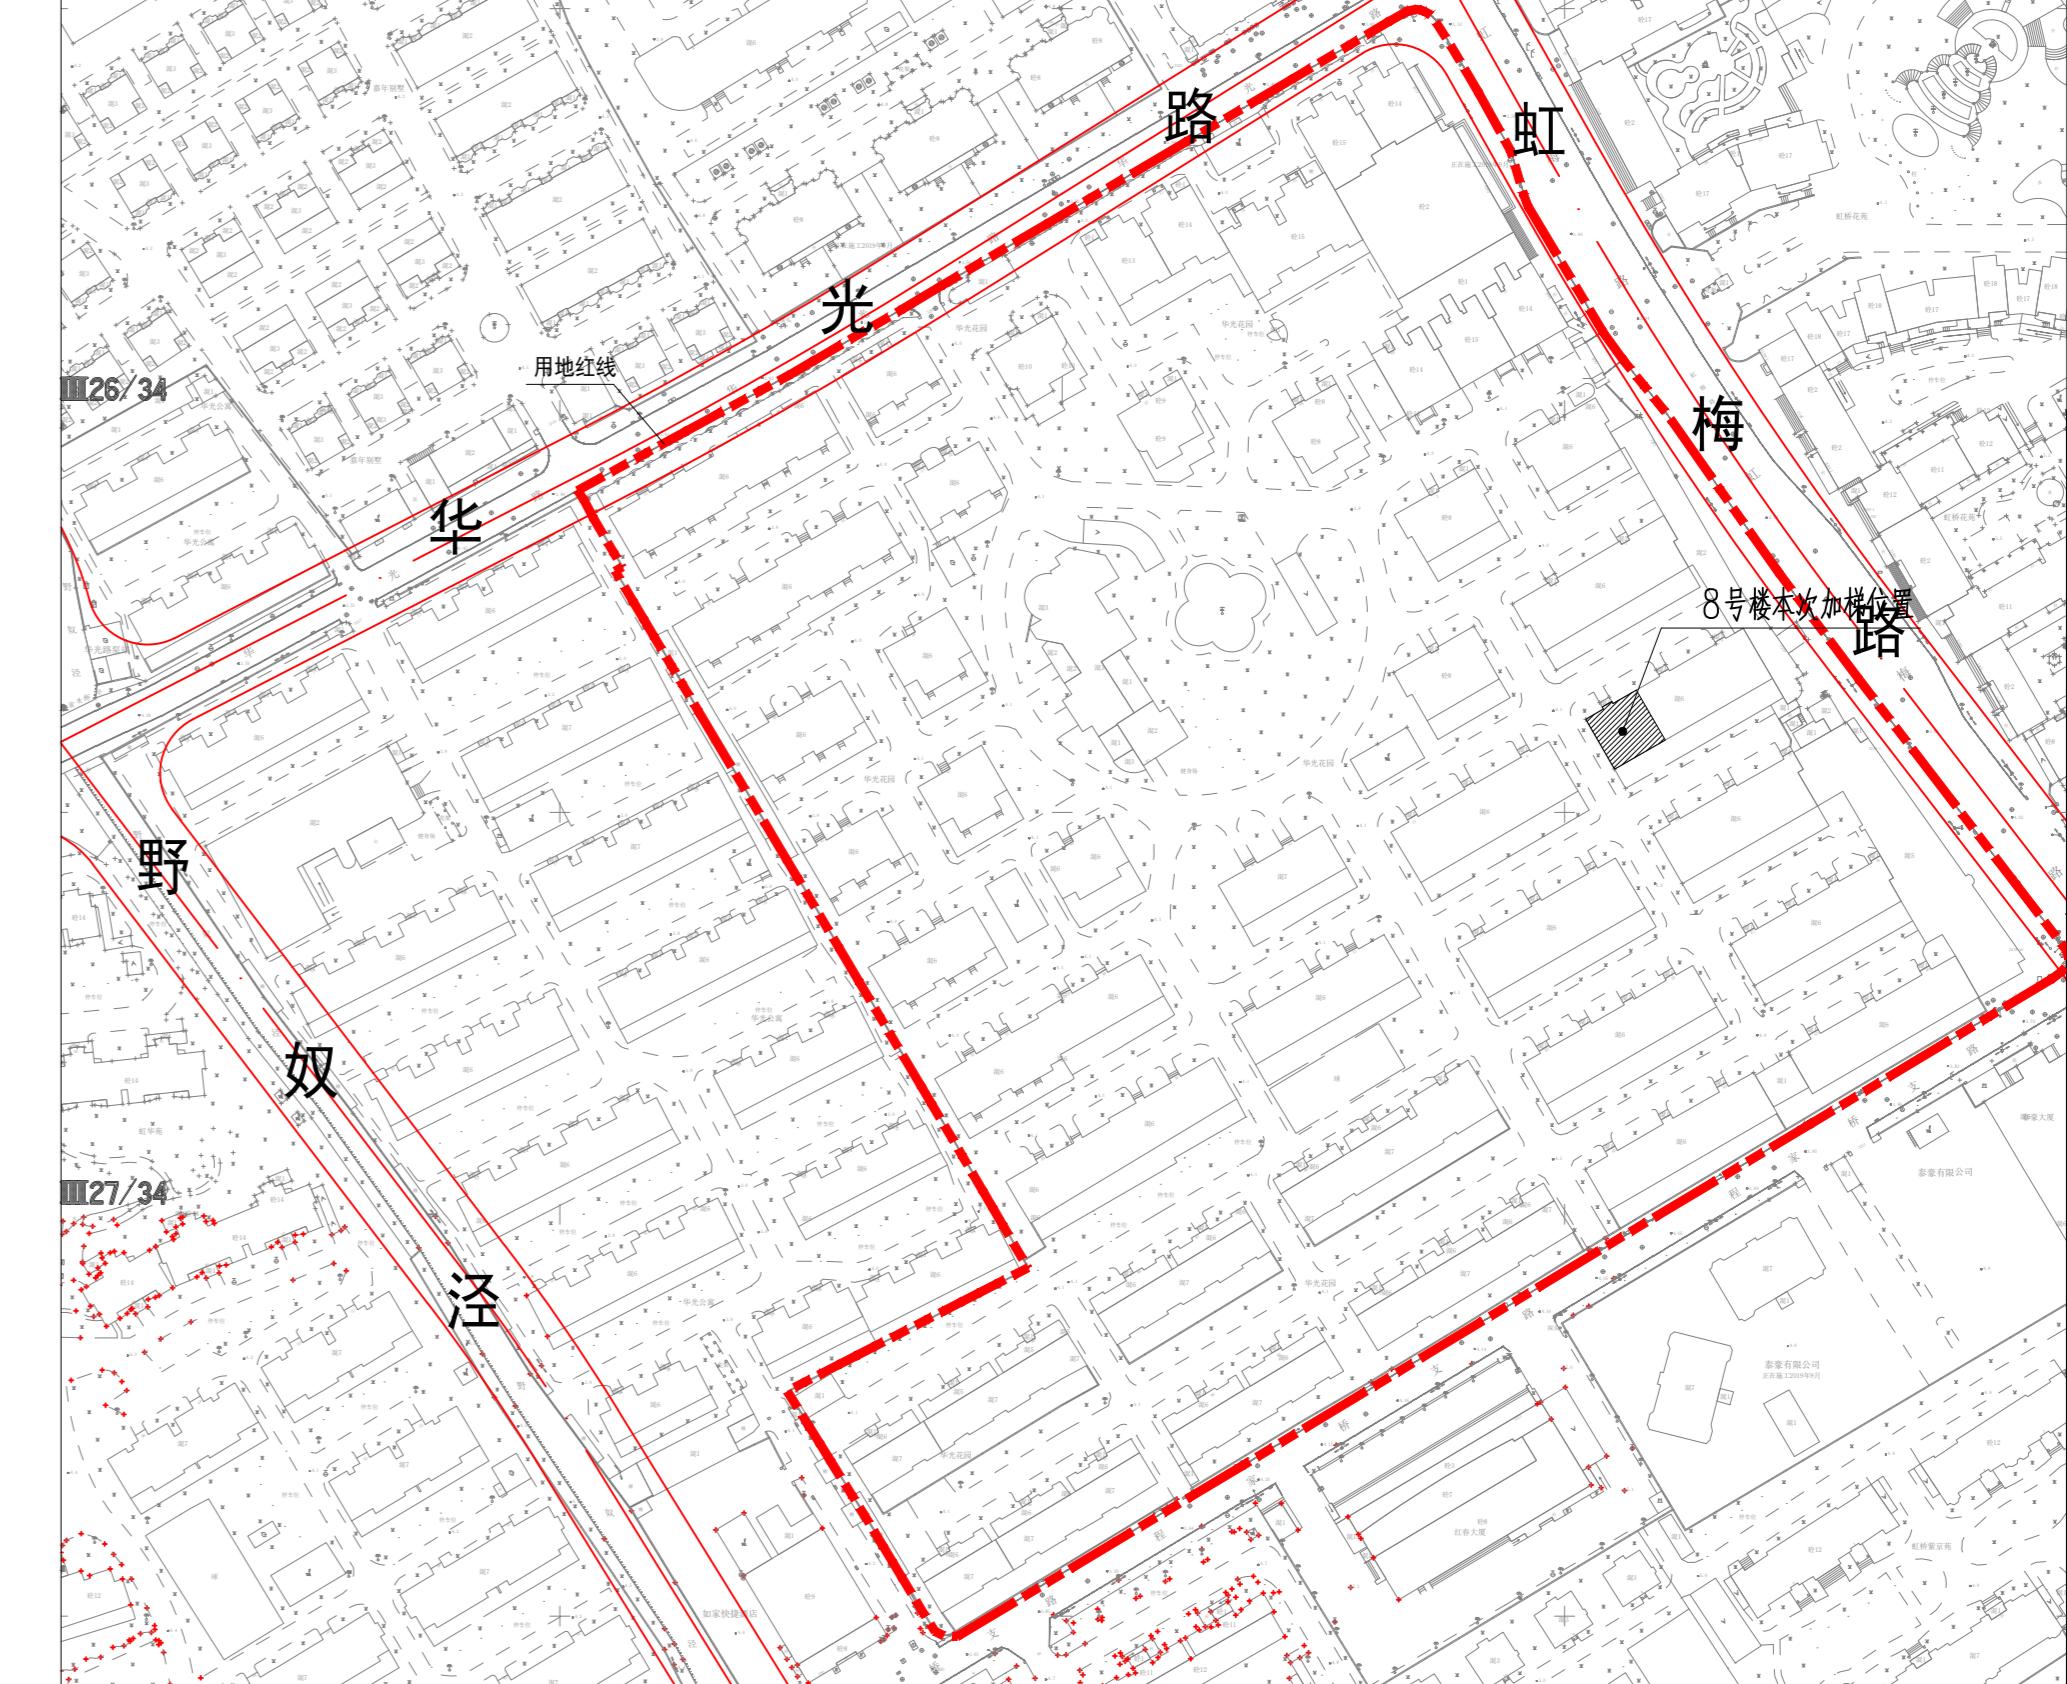

This image shows a technical architectural drawing. On the left, there is a vertical rectangle containing a grid of horizontal and vertical lines, with the text '图例' (Legend) to its right. To the right of this is a larger rectangular area filled with a diagonal hatching pattern. To the right of that is another vertical rectangle containing the text '新建建筑' (New Building). The entire drawing is composed of black lines on a white background.

历史讲坛

A red dashed rectangular frame is positioned on the left side of the page. To its right, the text "用地红线" is written in black, vertical Chinese characters.

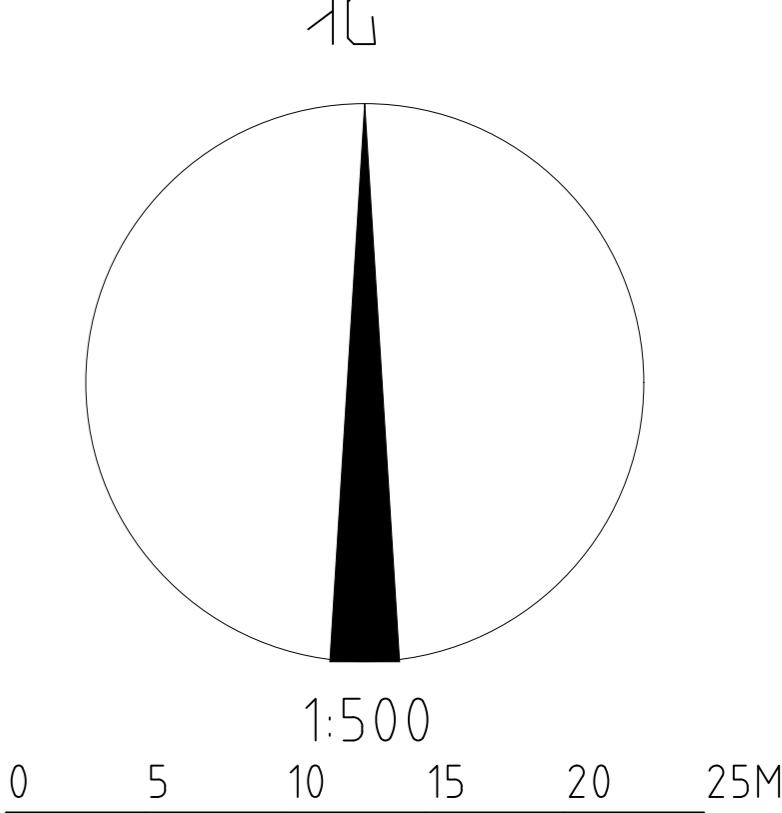

本次新增电梯项目经济指标（10号楼）

增设电梯面积	68.00 平方米	备注
增设电梯占地面积	12.00 平方米	
增设电梯高度	18.52 米	
楼层数	6层	
电梯停靠层数	5层	
电梯吨位	630公斤	
电梯乘坐人数	8人	

注：1、图中尺寸单位均以米计

2、本次公示仅针对加装电梯部分，其余涉及如道路、绿化、车位改造等内容，将另行组织实施。

上海琪睿立庆设计工程集团有限公司
SHANGHAI QIRUIQING DESIGN ENGINEERING GROUP CO., LTD.

公司资质：建筑行业(建筑工程专业)乙级

DESIGN GRADE: CLASS B

证书号：A231038118

顾问设计单位：

CO-OPERATOR:

建设单位：

CLIENT:

上海市闵行区华光花园业主委员会（第六届）

发 行 记 录 ISSUE RECORD

版次 REV.	发行日期 ISSUE DATE	摘要 DESCRIPTION	签 署 SIGNATURE
1	2024. 11		
2			
3			
4			
5			

个人执业专用章

Register stamp

单位出图专用章

Authorized stamp

个人执业专用章

Register stamp

项目名称 PROJECT TITLE 虹梅路3297弄8号加装电梯工

子项名称 SUBTITLE 8号

图名 DRAWING TITLE 公示图

设计阶段 JOB STAGE 方案图 专业 DISCIPLINE 建筑

工程号 PROJECT NO. QR24-A-006-10 子项号 SUB TITLE NO.

图号 DRAWING NO. 公示图 版次 REVISION

比 例